



FRONT ELEVATION

1/4"=1'-0"




REAR ELEVATION


1/4"=1'-0"



RIGHT ELEVATION
1/4"=1'-0"

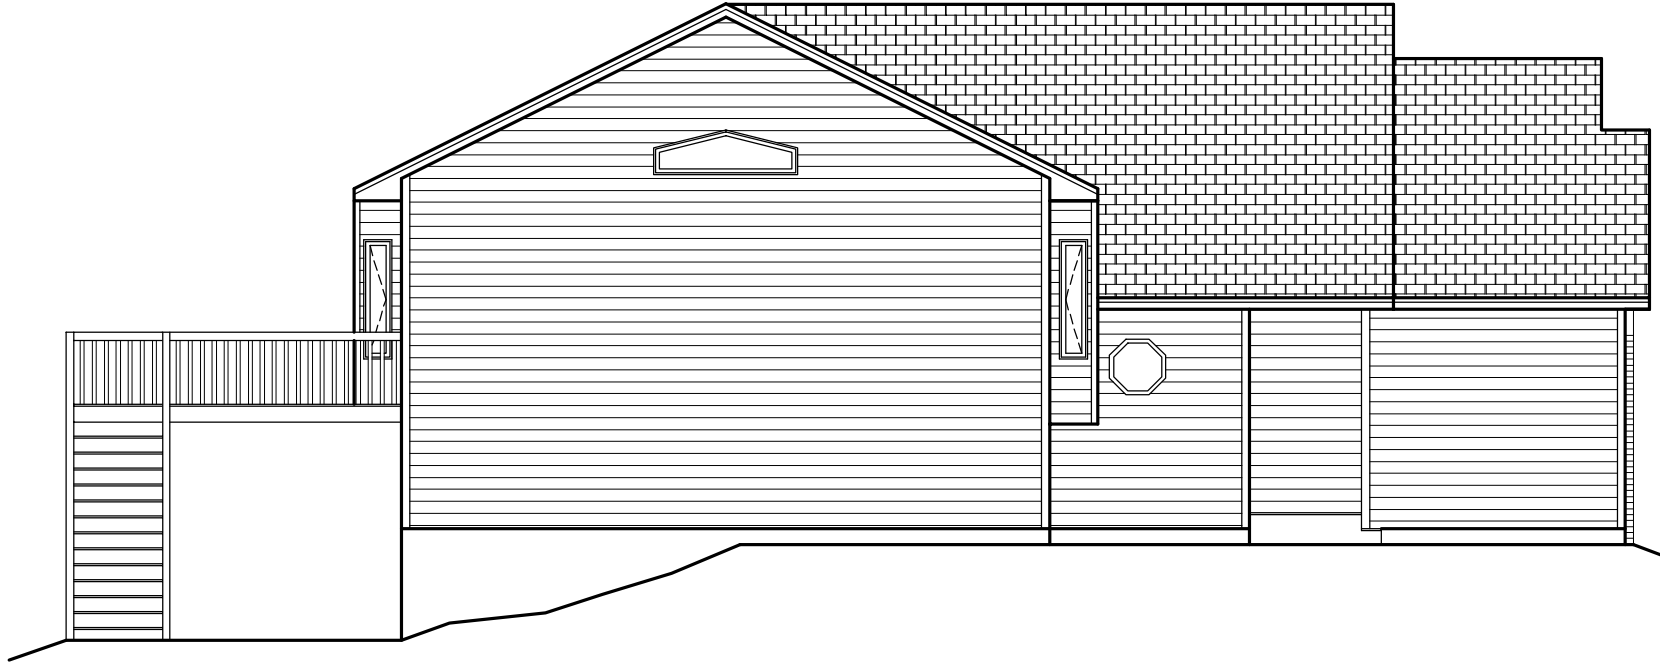


LEFT ELEVATION
1/4"=1'-0"

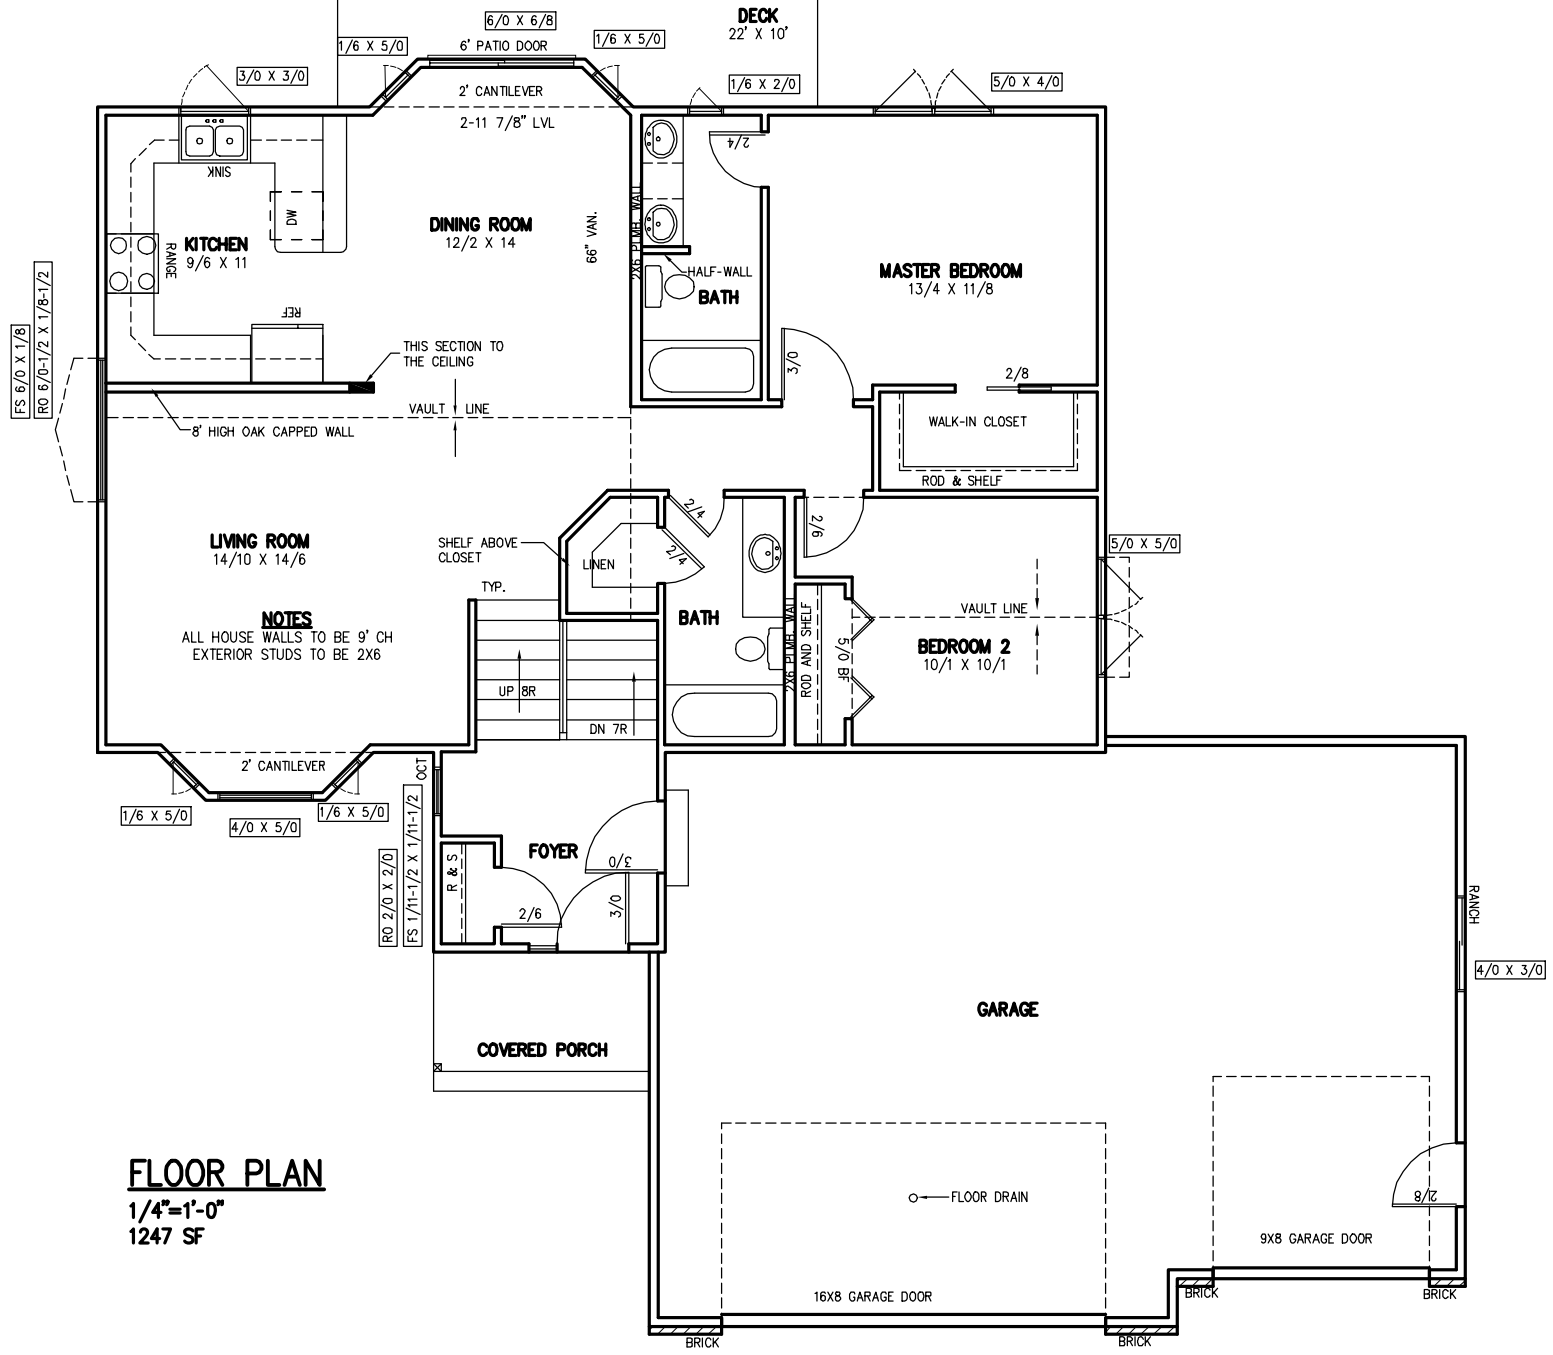

FLOOR PLAN
 1/4"=1'-0"
 1247 SF

NOTES
 ALL HOUSE WALLS TO BE 9' CH
 EXTERIOR STUDS TO BE 2X6

PLAN # SFLO3479	PAGE OF	CUSTOMER: TIM STENBERG	DRAWN BY: R. A.
			REVISIONS: DATE: 10/2/03
<p>4040 S. GRANGE DR. SIOUX FALLS, SD (605)336-6880</p> <p>SCOTT LUMBER A DIVISION OF LAMBERT YARDS, INCORPORATED</p>		<p>VERIFY ALL DIMENSIONS TO INSURE THE ACCURACY OF DIMENSIONS AND TO CONFIRM THE CONTRACTOR'S DIMENSIONS. VERIFY ALL OPENINGS AND ROUGH OPENINGS AND OTHER DIMENSIONS FOR ACCURACY.</p> <p>THIS PLAN IS THE PROPERTY OF SCOTT LUMBER. IT IS TO BE USED ONLY FOR THE PROJECT AND SITE SPECIFICALLY IDENTIFIED HEREON. NO PART OF THIS PLAN IS TO BE REPRODUCED OR TRANSMITTED IN ANY FORM OR BY ANY MEANS, ELECTRONIC OR MECHANICAL, INCLUDING PHOTOCOPYING, RECORDING, OR BY ANY INFORMATION STORAGE AND RETRIEVAL SYSTEM. WITHOUT THE WRITTEN PERMISSION OF SCOTT LUMBER, PLEASE DO NOT LAMBERT YARDS REPRESENTATIVE ABOUT ANY PARTICULAR FOR WHICH YOU ARE ASKING.</p>	
		YARD: SIOUX FALLS	

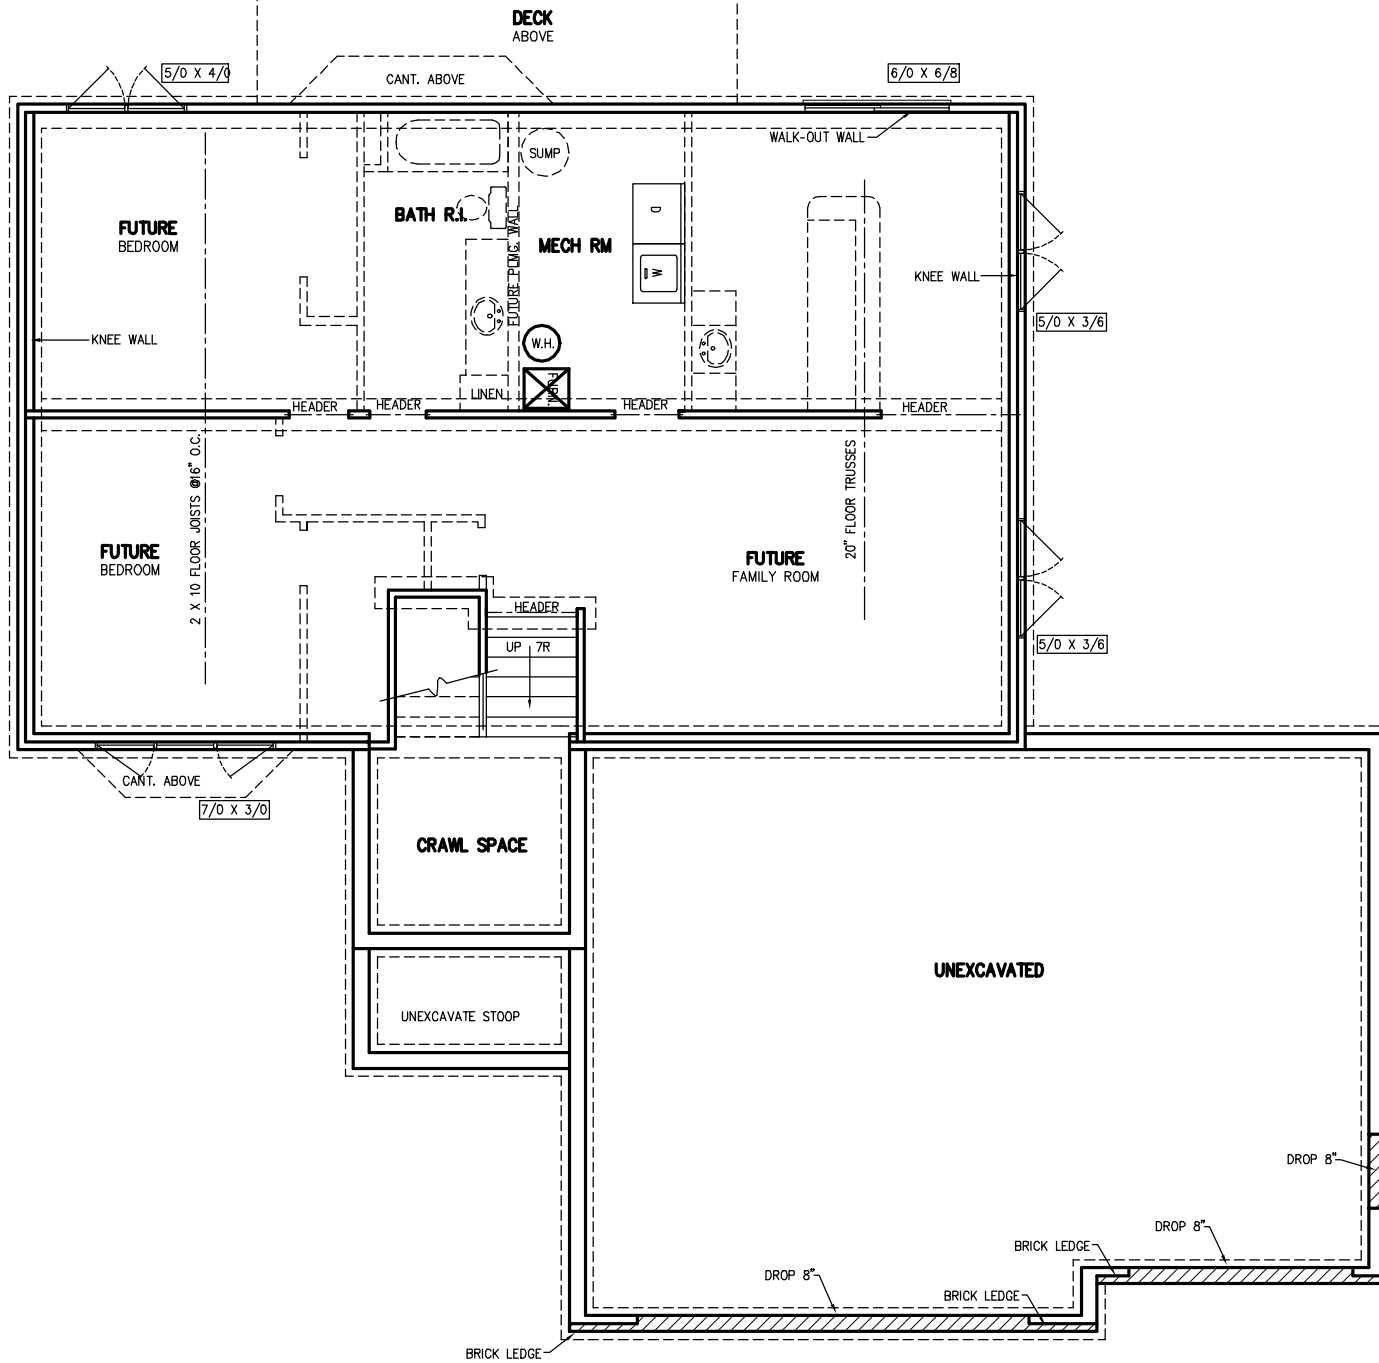

PLAN # SFLO3479 PAGE _____ OF _____	SCOTT LUMBER A DIVISION OF LAMPERT YARDS, INCORPORATED 4040 S. GRANGE DR. SIOUX FALLS, SD (605) 338-0880	VERIFY ALL DIMENSIONS TO INSURE THE ACCURACY OF DIMENSIONS AND ROUGH OPENINGS AND OTHER DIMENSIONS FOR ACCURACY. <small>THIS PLAN IS FOR INFORMATION ONLY. IT IS NOT TO BE USED FOR CONSTRUCTION. THE CONTRACTOR SHALL BE RESPONSIBLE FOR VERIFYING ALL DIMENSIONS AND</small> <small>ROUGH OPENINGS. PLEASE ASK YOUR LUMBER YARD REPRESENTATIVE ABOUT ANY MODIFICATIONS TO THIS PLAN.</small>	CUSTOMER: TIM STENBERG YARD: SIOUX FALLS	DRAWN BY: R. A. REVISIONS: DATE: 10/2/03
		ALTHOUGH EVERY POSSIBLE EFFORT IS MADE TO INSURE THE ACCURACY OF DIMENSIONS AND ROUGH OPENINGS AND OTHER DIMENSIONS FOR ACCURACY. <small>THIS PLAN IS FOR INFORMATION ONLY. IT IS NOT TO BE USED FOR CONSTRUCTION. THE CONTRACTOR SHALL BE RESPONSIBLE FOR VERIFYING ALL DIMENSIONS AND</small> <small>ROUGH OPENINGS. PLEASE ASK YOUR LUMBER YARD REPRESENTATIVE ABOUT ANY MODIFICATIONS TO THIS PLAN.</small>		