


THE FLYNN II



FRONT ELEVATION
1/4"=1'-0"

JOSHUA INC.
5700 Shadow Ridge
Sioux Falls, SD 57108

Blueprints are property of JOSHUA Inc.
They cannot be reproduced, distributed
or copied without the permission of
Joshua Inc.
Copyright 2008

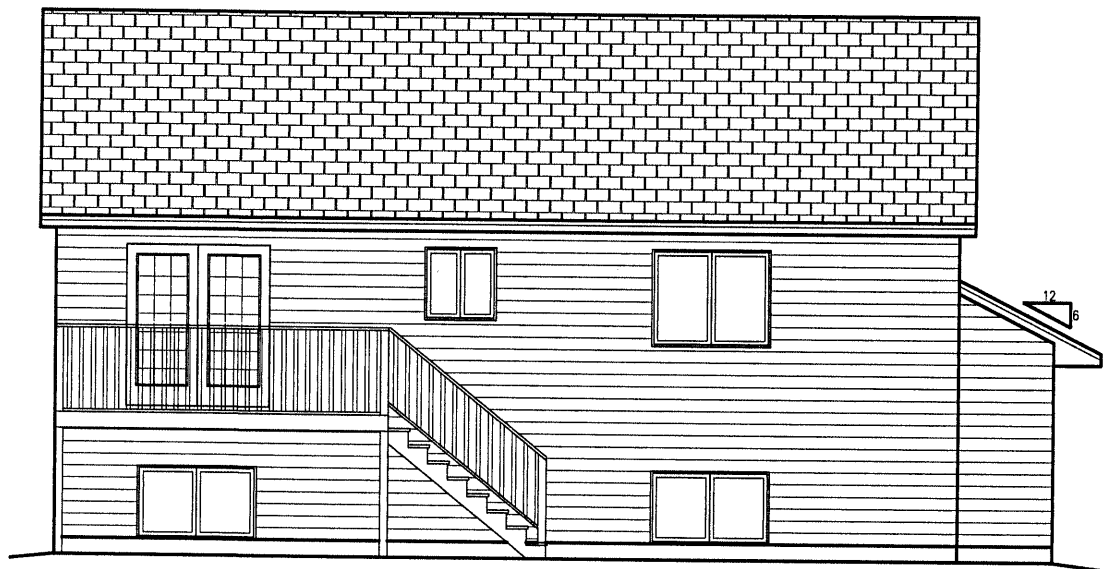

REAR ELEVATION
1/4"=1'-0"

DRAWN BY: R.A.	DATE: 2/21/08	CUSTOMER: TIM STENBERG	YARD: SIOUX FALLS	<small>4040 S. GRANGE DR SIOUX FALLS, SD 57108 (605)338-0880</small> SCOTT LUMBER <small>A DIVISION OF LAMBERT YARDS, INCORPORATED</small>	<small>ALTHOUGH EVERY POSSIBLE EFFORT IS MADE TO INSURE THE ACCURACY OF DIMENSIONS AND CONFORM ALL CONTRACTOR'S RESPONSIBILITY TO CHECK AND CONFIRM ALL ROUGH OPENINGS AND OTHER DIMENSIONS FOR ACCURACY. THE COMPANY/ARCHITECT ASSUMES NO LIABILITY FOR CONSTRUCTION APPLICANCES. PLEASE SEE YOUR LOCAL BUILDING DEPARTMENT FOR ANY APPLICABLE CODES.</small>


PRELIMINARY PLAN
NOT FOR CONSTRUCTION



LEFT SIDE ELEVATION

SCALE: 1/4"=1'-0"

Blueprints are property of JOSHUA Inc.
They cannot be reproduced, distributed
or copied without the permission of
Joshua Inc.
Copyright 2008

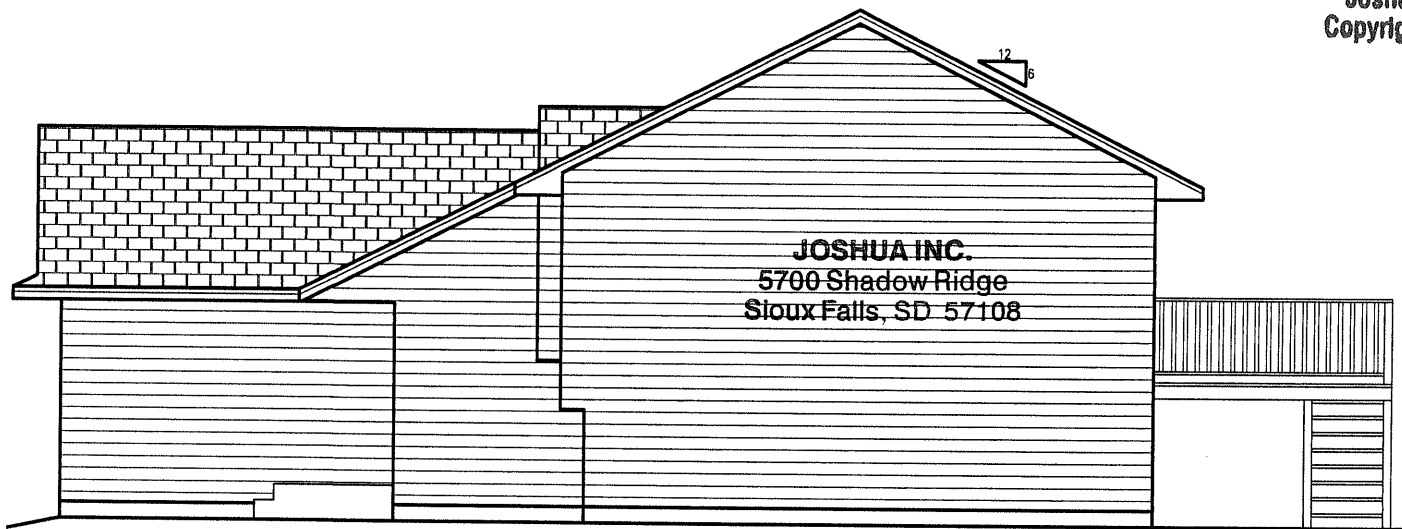

JOSHUA INC.
5700 Shadow Ridge
Sioux Falls, SD 57108

RIGHT SIDE ELEVATION

SCALE: 1/4"=1'-0"

PRELIMINARY PLAN
NOT FOR CONSTRUCTION

DRAWN BY:
R.A.
REVISED:

DATE:
2/21/06

CUSTOMER:
TIM STENBERG
YARD:
SIOUX FALLS

VERIFY ALL DIMENSIONS THROUGHOUT EVERY POSSIBLE EFFORT IS MADE TO INSURE THE ACCURACY OF DIMENSIONS AND OPENINGS. IT IS THE CONTRACTOR'S CHECK AND CONFIRM ALL ROUGH OPENINGS AND OTHER DIMENSIONS FOR ACCURACY. MAKE ALL SIZE CORRECTIONS AND OTHER DIMENSIONS TO THE WORK AS SHOWN ON DRAWINGS. THE USER IS RESPONSIBLE FOR THE PROPER AND ACCURATE CONSTRUCTION ACCORDING TO THE DRAWING AND ANY OTHER INFORMATION. PLEASE SEE YOUR LOCAL LUMBER YARD'S REPRESENTATIVE FOR ANY APPLICATIONS FOR EACH USE AND USAGE.

4040 S. GRANGE DR.
SIOUX FALLS, SD 57108
(605) 336-0866
SCOTT LUMBER
A DIVISION OF LAMBERT HARD, INCORPORATED




PLAN #
SFL06103
PAGE
OF

Blueprints are property of JOSHUA Inc.
 They cannot be reproduced, distributed
 or copied without the permission of
 Joshua Inc.
 Copyright 2008

FOUNDATION PLAN

SCALE: 1/4"=1'-0"

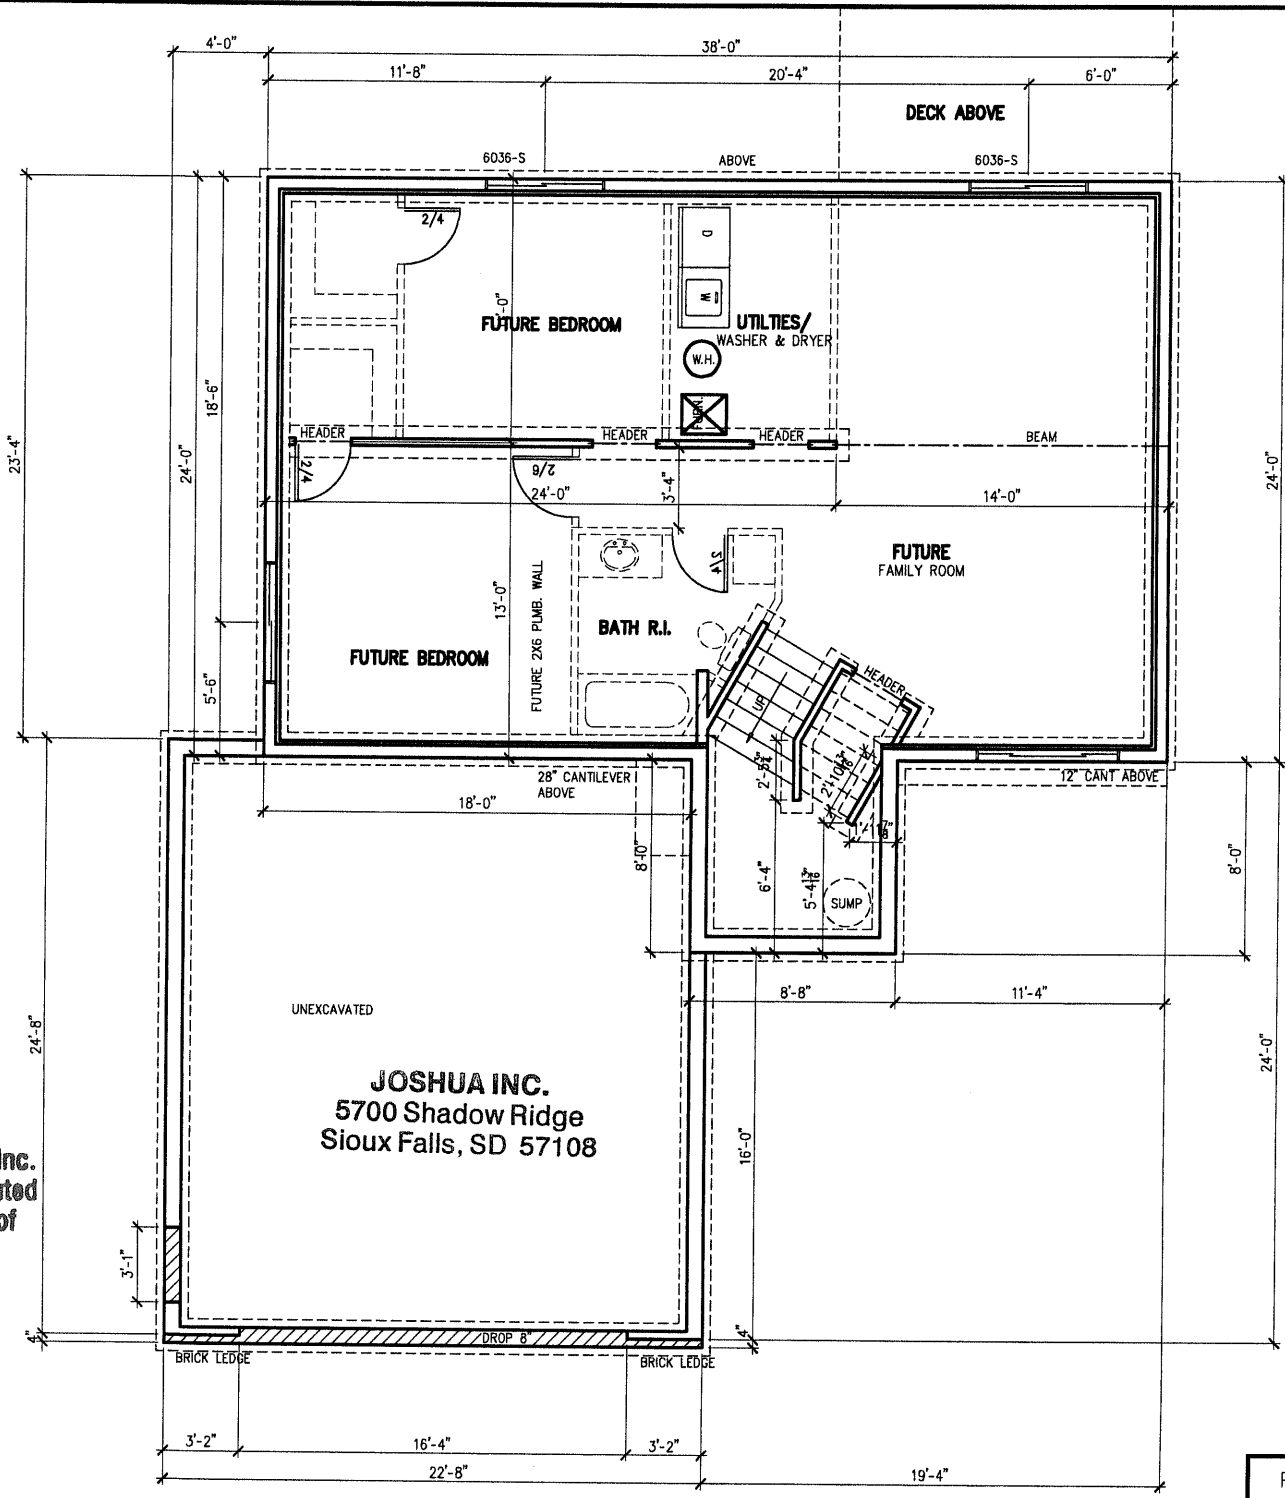

PRELIMINARY PLAN
 NOT FOR CONSTRUCTION

DRAWN BY: R.A.	REVISIONS:	CUSTOMER: TIM STENBERG	DATE:	2/21/06
			YARD:	SIoux FALLS
<p>4040 S. GRANGE BL SIOUX FALLS, SD (605)336-0880</p> <p>SCOTT LUMBER A DIVISION OF LAMPERT YARDS, INCORPORATED</p>				
PLAN #	SF06103	PAGE	OF	
<p>VERIFY ALL DIMENSIONS ALTHOUGH EVERY POSSIBLE EFFORT IS MADE TO INSURE THE ACCURACY OF DIMENSIONS AND TO CHECK AND CONFIRM ALL OPENINGS. IT IS THE CONTRACTOR'S RESPONSIBILITY TO CHECK AND CONFIRM ALL ROUGH OPENINGS AND OTHER DIMENSIONS FOR ACCURACY.</p> <p>MAKE PLUMB, LEVEL, CORNER AND SPECIFIC STRUCTURAL MEMBERS FOR NON-STANDARD APPLICATIONS. THE COMPANY/INDIVIDUAL ASSUMES NO LIABILITY FOR DAMAGE TO PROPERTY OR PERSONS IN CONNECTION WITH THE PREPARATION OF THIS PLAN.</p>				