



GARNER "R2G3S"

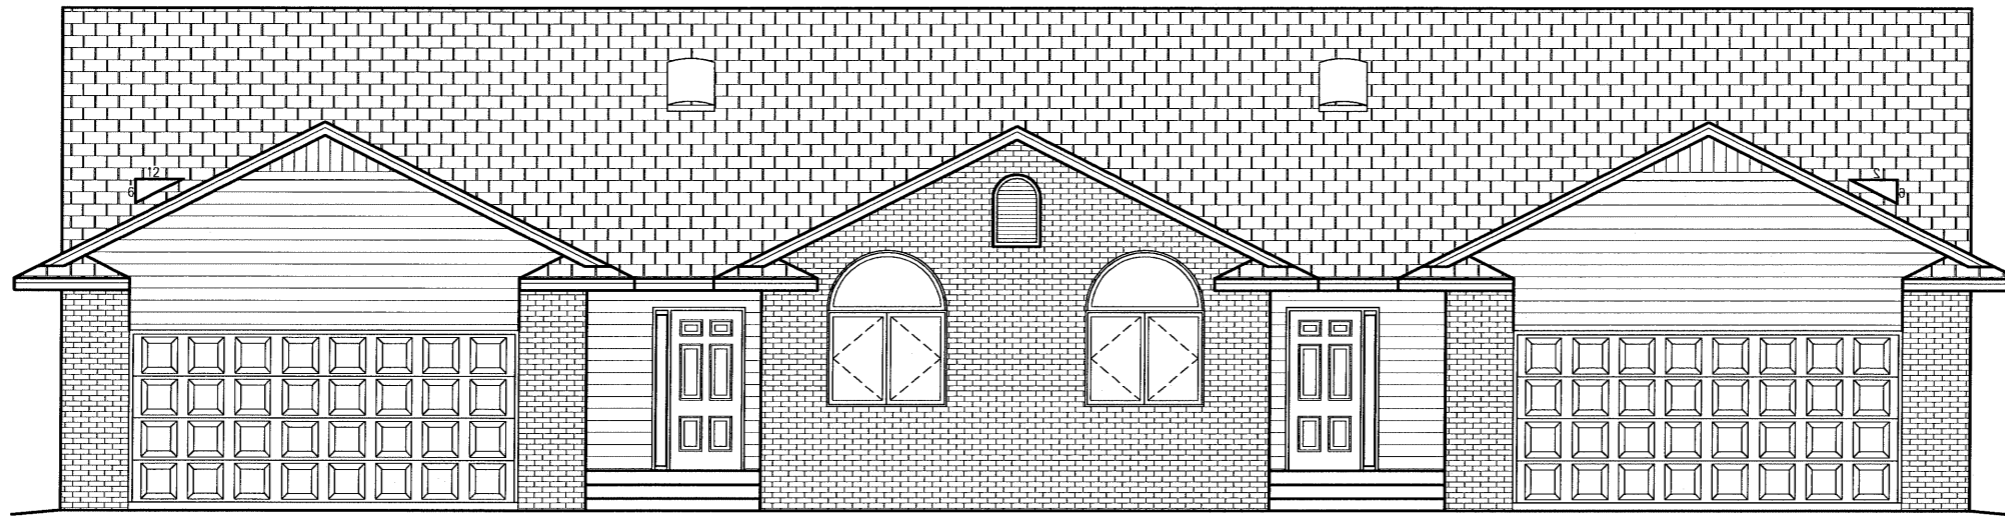

FRONT ELEVATION
1/4"=1'-0"

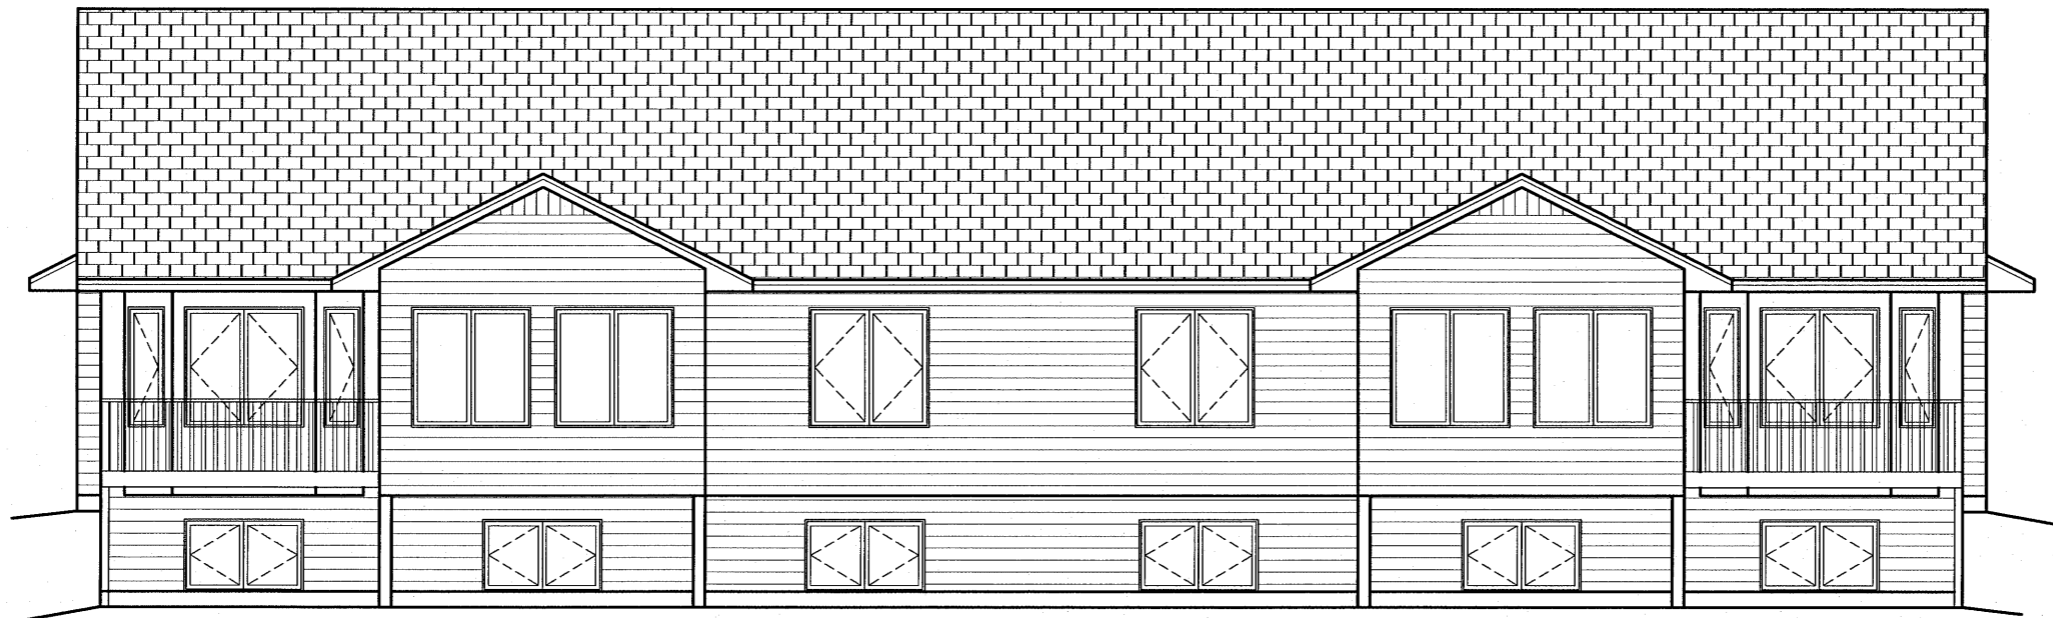


REAR ELEVATION
1/4"=1'-0"


PLAN # SFL08412 PAGE OF	 SCOTT LUMBER A DIVISION OF LAMPERT YARDS, INCORPORATED	400 S. GARDNER ST. SIOUX FALLS, SD (605) 335-0888	CUSTOMER: JOSHUA INC.	DRAWN BY: R. A.
			YARD: SIOUX FALLS	DATE: 8/7/08

VERIFY ALL DIMENSIONS TO THROUGH STUDY BEFORE CONSTRUCTION. THE CONTRACTOR'S RESPONSIBILITY TO CHECK AND CONFIRM ALL OPENINGS, IT IS THE CONTRACTOR'S RESPONSIBILITY TO CHECK AND CONFIRM ALL ROUGH OPENINGS AND OTHER DIMENSIONS FOR ACCURACY. THESE PLANS DETAIL CONNECTIONS AND SPECIFIC STRUCTURAL MEMBERS FOR NON-STANDARD APPLICATIONS. THE COMPANY/INDIVIDUAL ASSUMES NO LIABILITY FOR ANY DAMAGE TO PROPERTY OR PERSONS ARISING FROM THE USE OF THESE PLANS.

Blueprints are property of JOSHUA Inc.
They cannot be reproduced, distributed
or copied without the permission of
Joshua Inc.
Copyright 2008

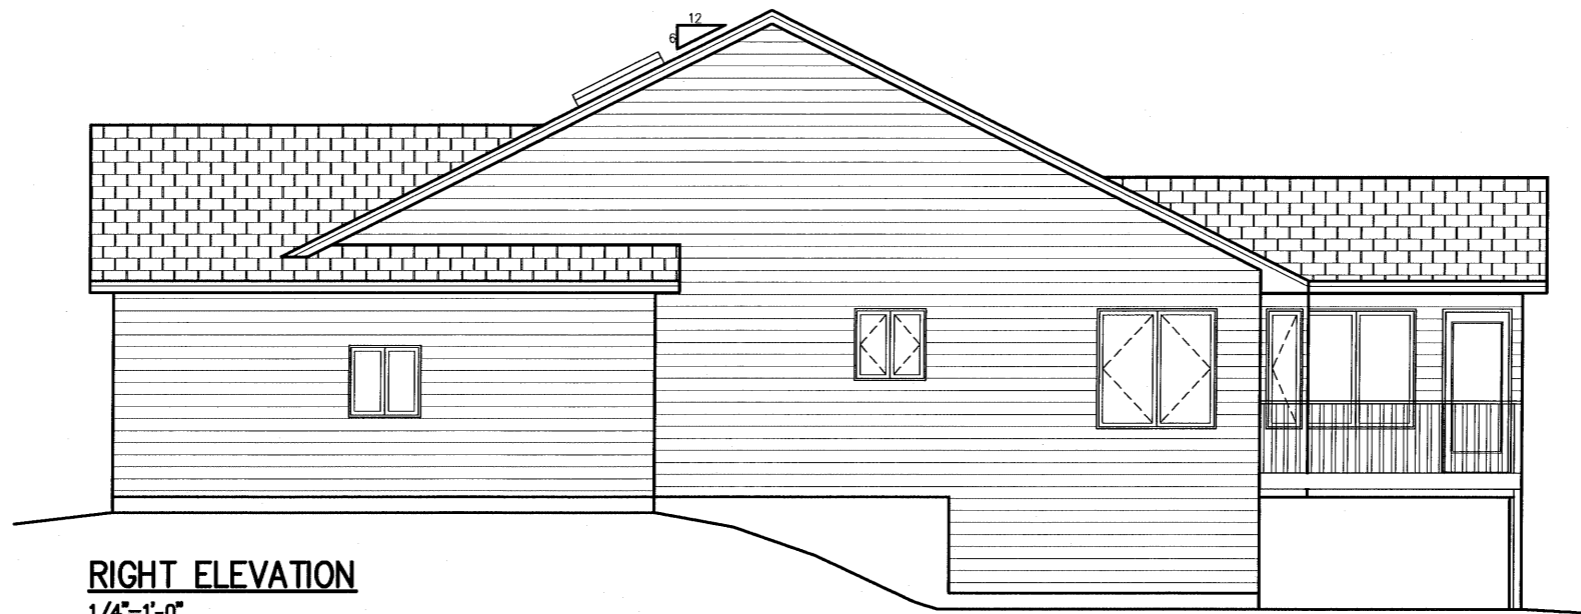

RIGHT ELEVATION
1/4"=1'-0"

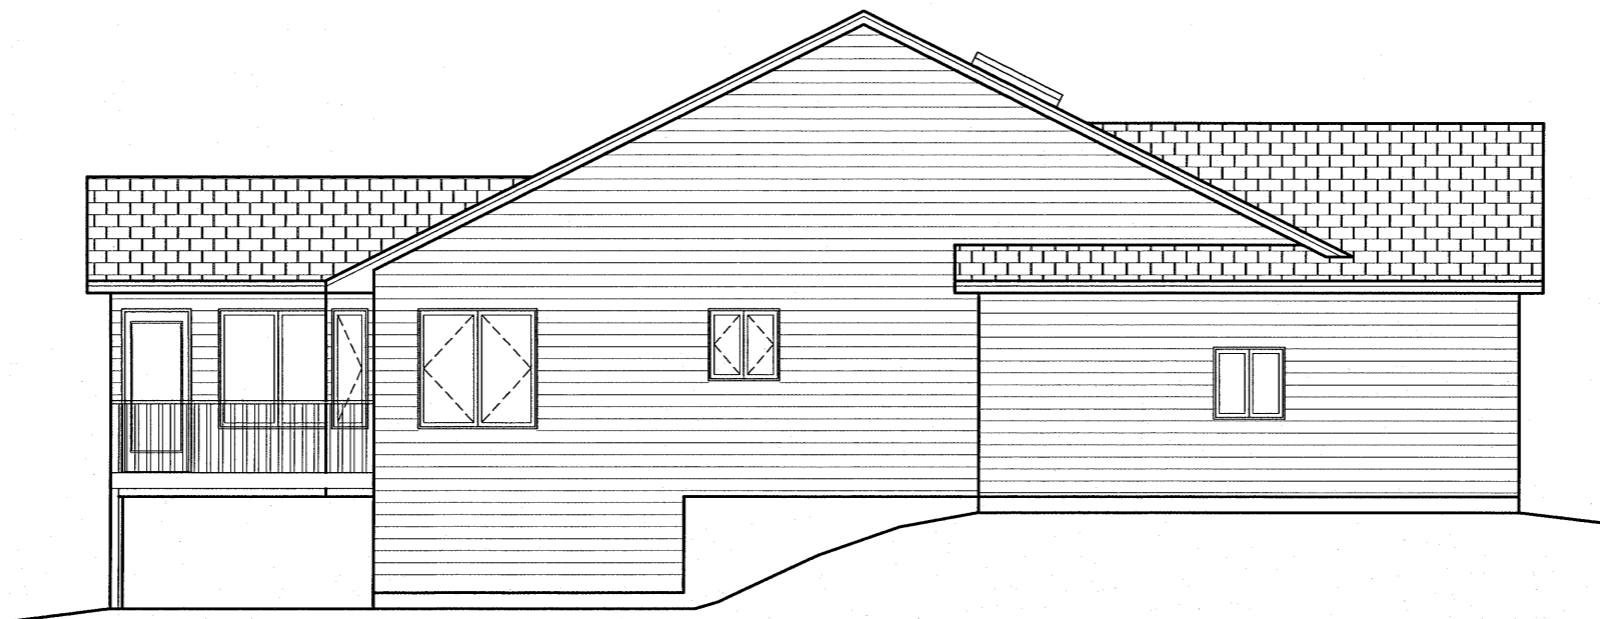

LEFT ELEVATION
1/4"=1'-0"

Blueprints are property of JOSHUA Inc.
They cannot be reproduced, distributed
or copied without the permission of
Joshua Inc.
Copyright 2008

