



GILBERT "S2GSD"

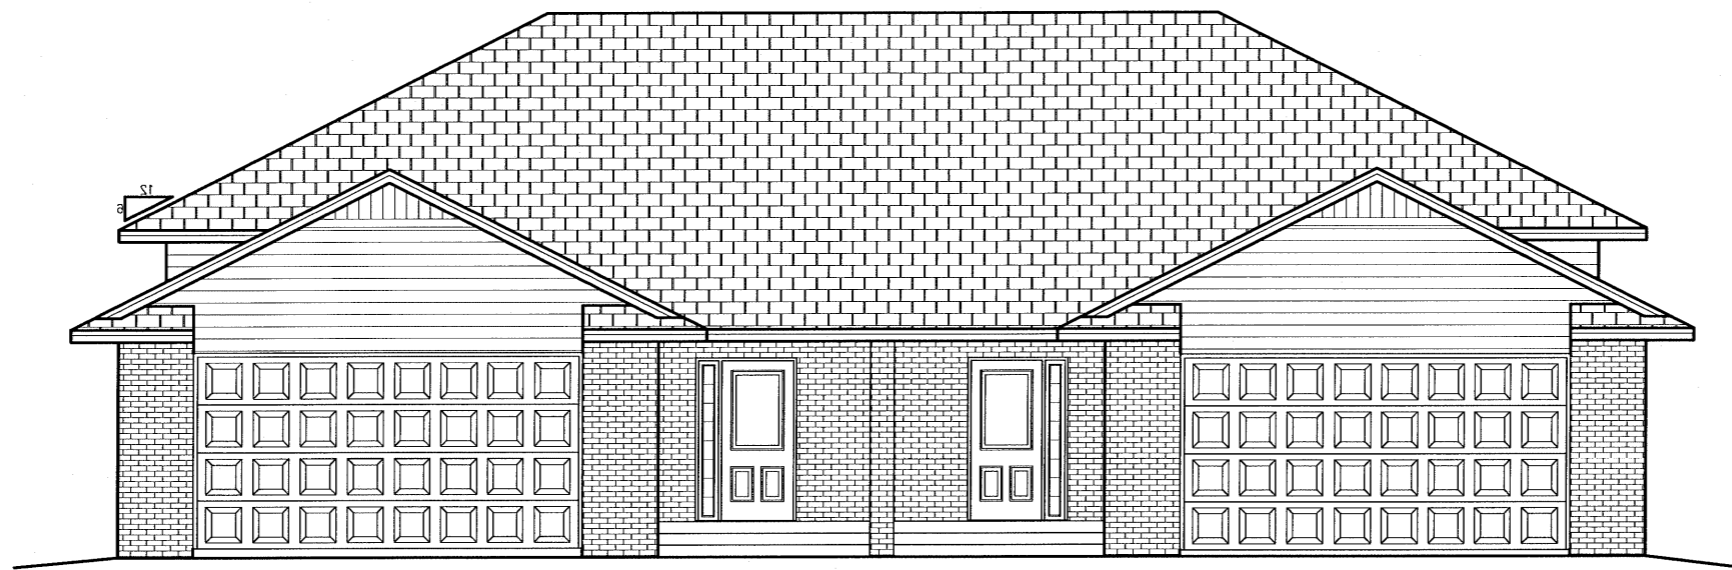


FRONT ELEVATION
1/4"=1'-0"

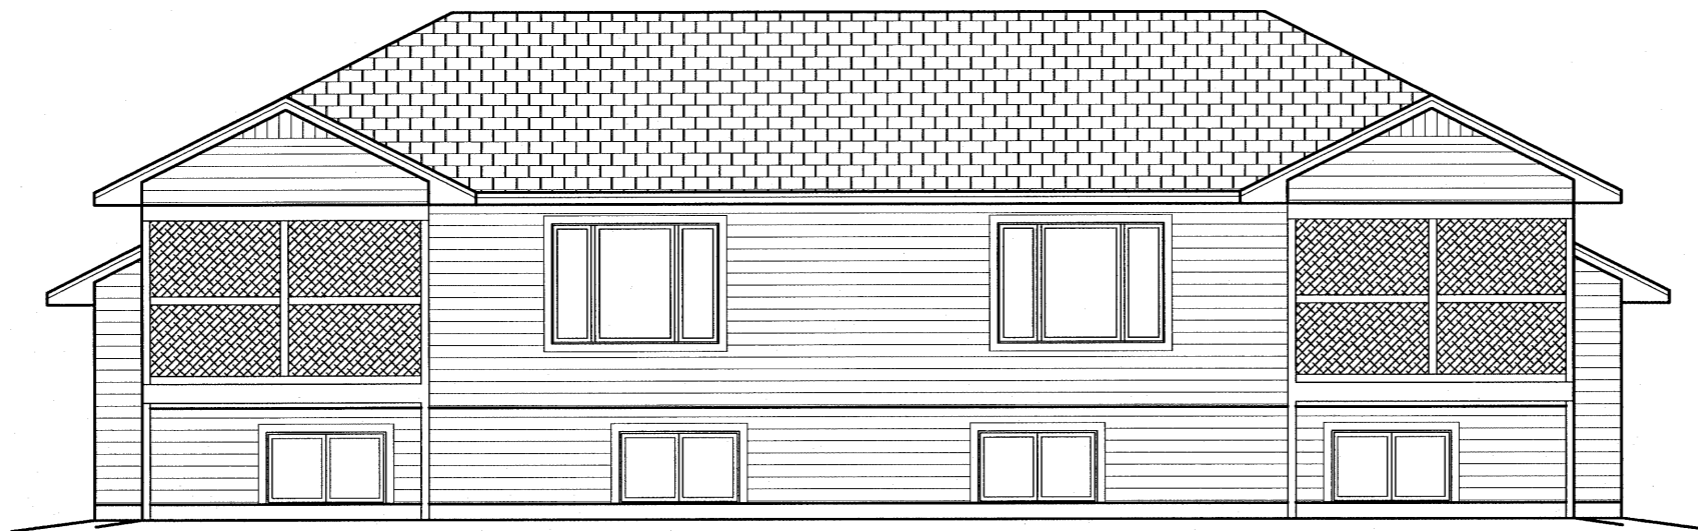


REAR ELEVATION
1/4"=1'-0"

Blueprints are property of JOSHUA Inc.
They cannot be reproduced, distributed
or copied without the permission of
Joshua Inc.
Copyright 2008

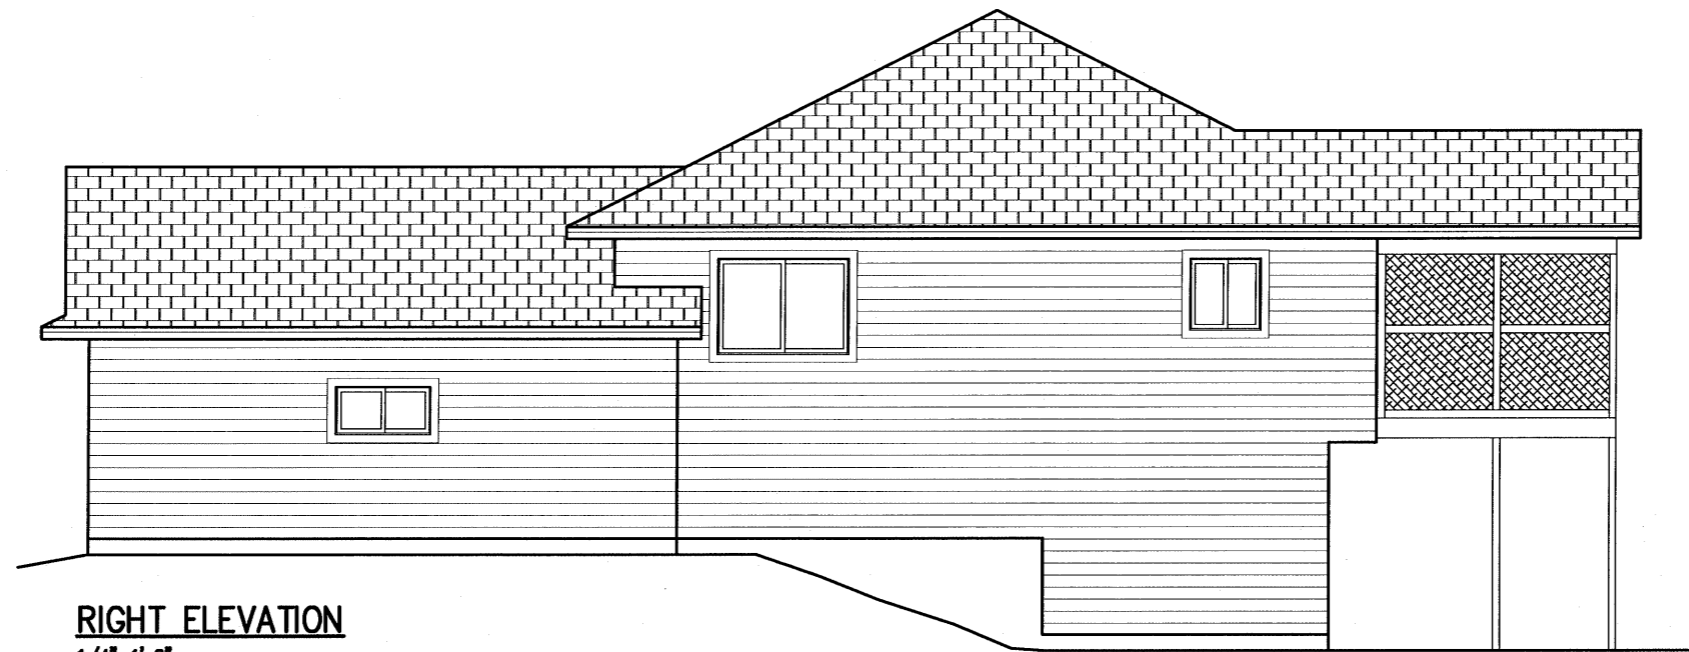


RIGHT ELEVATION
1/4"=1'-0"

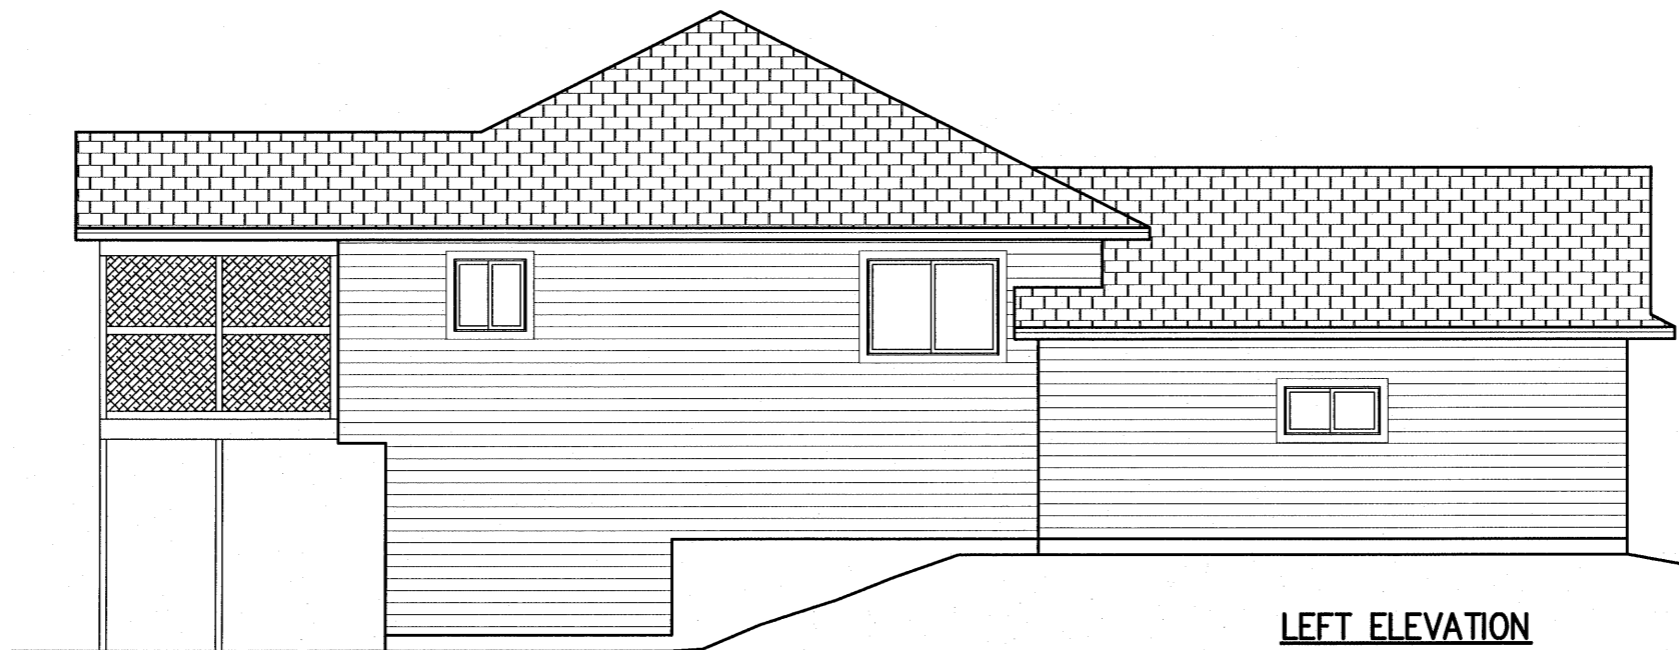

LEFT ELEVATION
1/4"=1'-0"

Blueprints are property of JOSHUA Inc.
They cannot be reproduced, distributed
or copied without the permission of
Joshua Inc.
Copyright 2008

484 S. GRANGE RD. SIOUX FALLS, SD 57105 (605)336-4488	VERIFY ALL DIMENSIONS TO INSURE THE ACCURACY OF DIMENSIONS, AND TO INSURE THE CONTRACTOR'S RESPONSIBILITY TO CHECK AND CONFIRM ALL ROUGH OPENINGS AND OTHER DIMENSIONS FOR ACCURACY. THESE PLANS DETAIL CONNECTIONS AND SPECIFIC STRUCTURAL MEMBERS FOR NON-STANDARD APPLICATIONS. THE COMPANY/INDIVIDUAL ASSUMES NO LIABILITY FOR ANY ERRORS OR OMISSIONS. PLEASE ASK YOUR ARCHITECT ABOUT ANY APPLICATIONS THAT MAY BE COVERED.	CUSTOMER: JOSHUA INC. YARD: SIOUX FALLS	DRAWN BY: R.A. REVISED:
	SCOTT LUMBER A DIVISION OF LAMPERT YARDS, INCORPORATED	DATE: 9/9/08	PLAN # SFL08435 PAGE OF

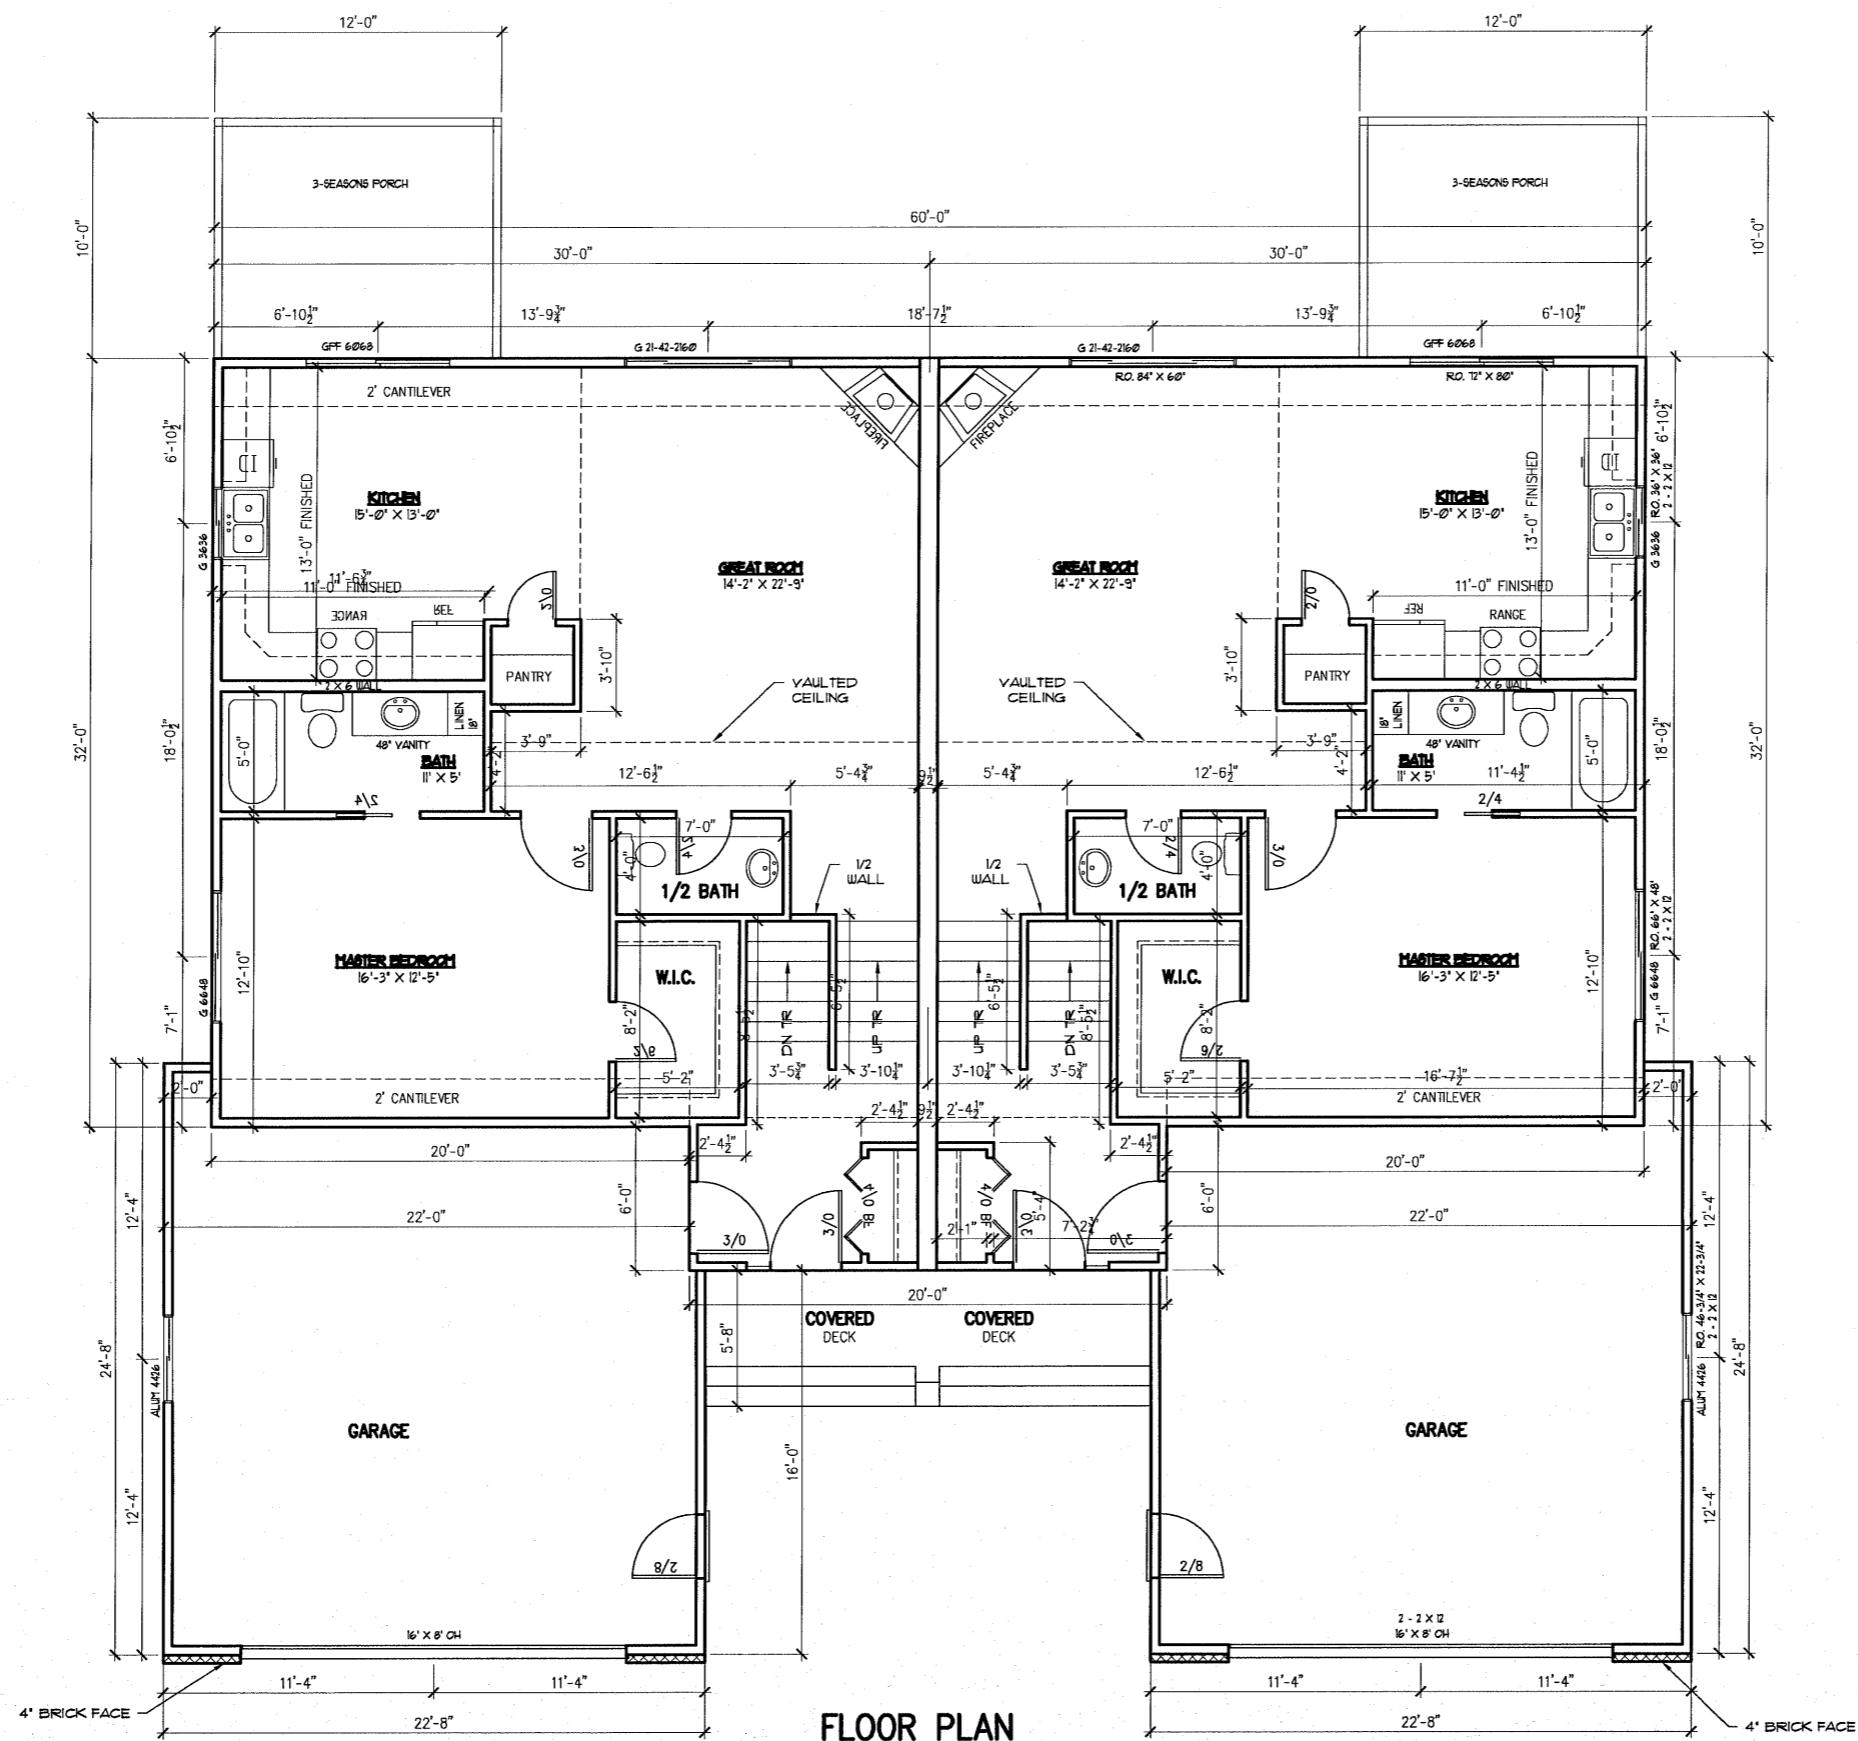

FLOOR PLAN
 1/4"=1'-0"
 1124 SF

Blueprints are property of JOSHUA Inc.
 They cannot be reproduced, distributed
 or copied without the permission of
 Joshua Inc.
 Copyright 2008

PLAN # SFL08435 PAGE OF	CUSTOMER: JOSHUA INC. VENDOR: SIoux FALLS	DRAWN BY: R.A.
		DATE: 9/19/08
VERIFY ALL DIMENSIONS THROUGH EVERY POSSIBLE EFFORT TO BE MADE AND CONFIRM ALL OPENINGS. IT IS THE CONTRACTOR'S RESPONSIBILITY TO CHECK AND CONFIRM ALL ROUGH OPENINGS AND OTHER DIMENSIONS FOR ACCURACY. THESE PLANS DETAIL CONVENTIONAL AND SPECIAL STRUCTURAL MEMBERS FOR NON-STANDARD APPLICATIONS. THE COMPANY/INDIVIDUAL SHOWS NO LIABILITY FOR ANY DAMAGE TO PROPERTY OR PERSONS ARISING FROM THE USE OF THESE PLANS.		
SCOTT LUMBER A DIVISION OF LAMPERT YARDS, INCORPORATED		

