





**FRONT ELEVATION**  
1/4"=1'-0"



**REAR ELEVATION**  
1/4"=1'-0"

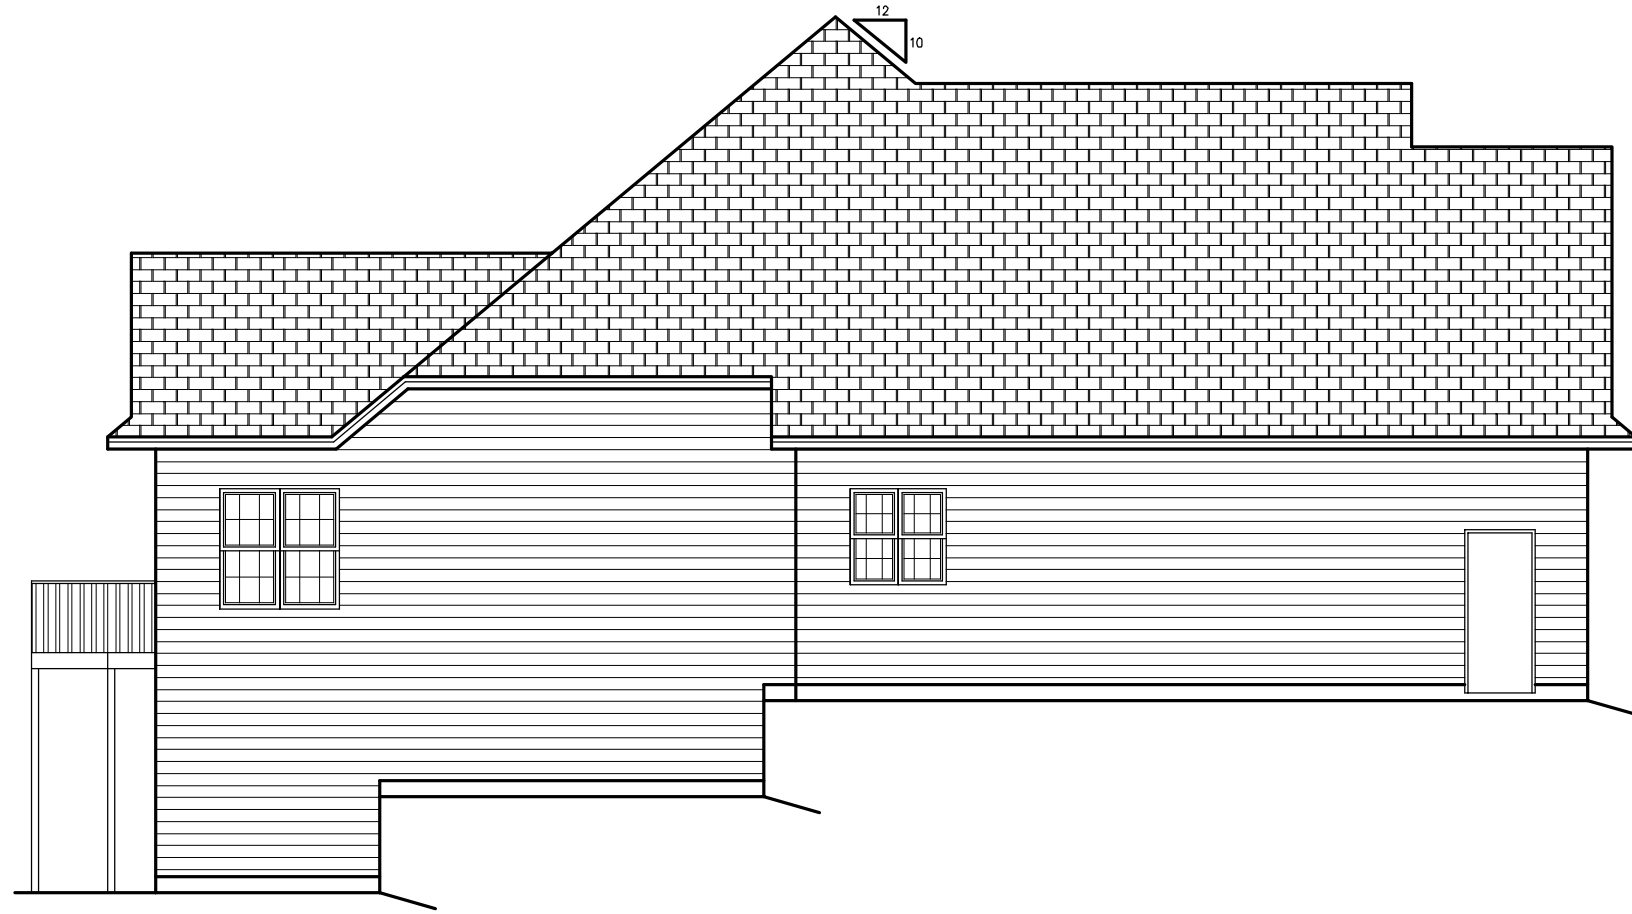


**LEFT ELEVATION**  
1/4"=1'-0"

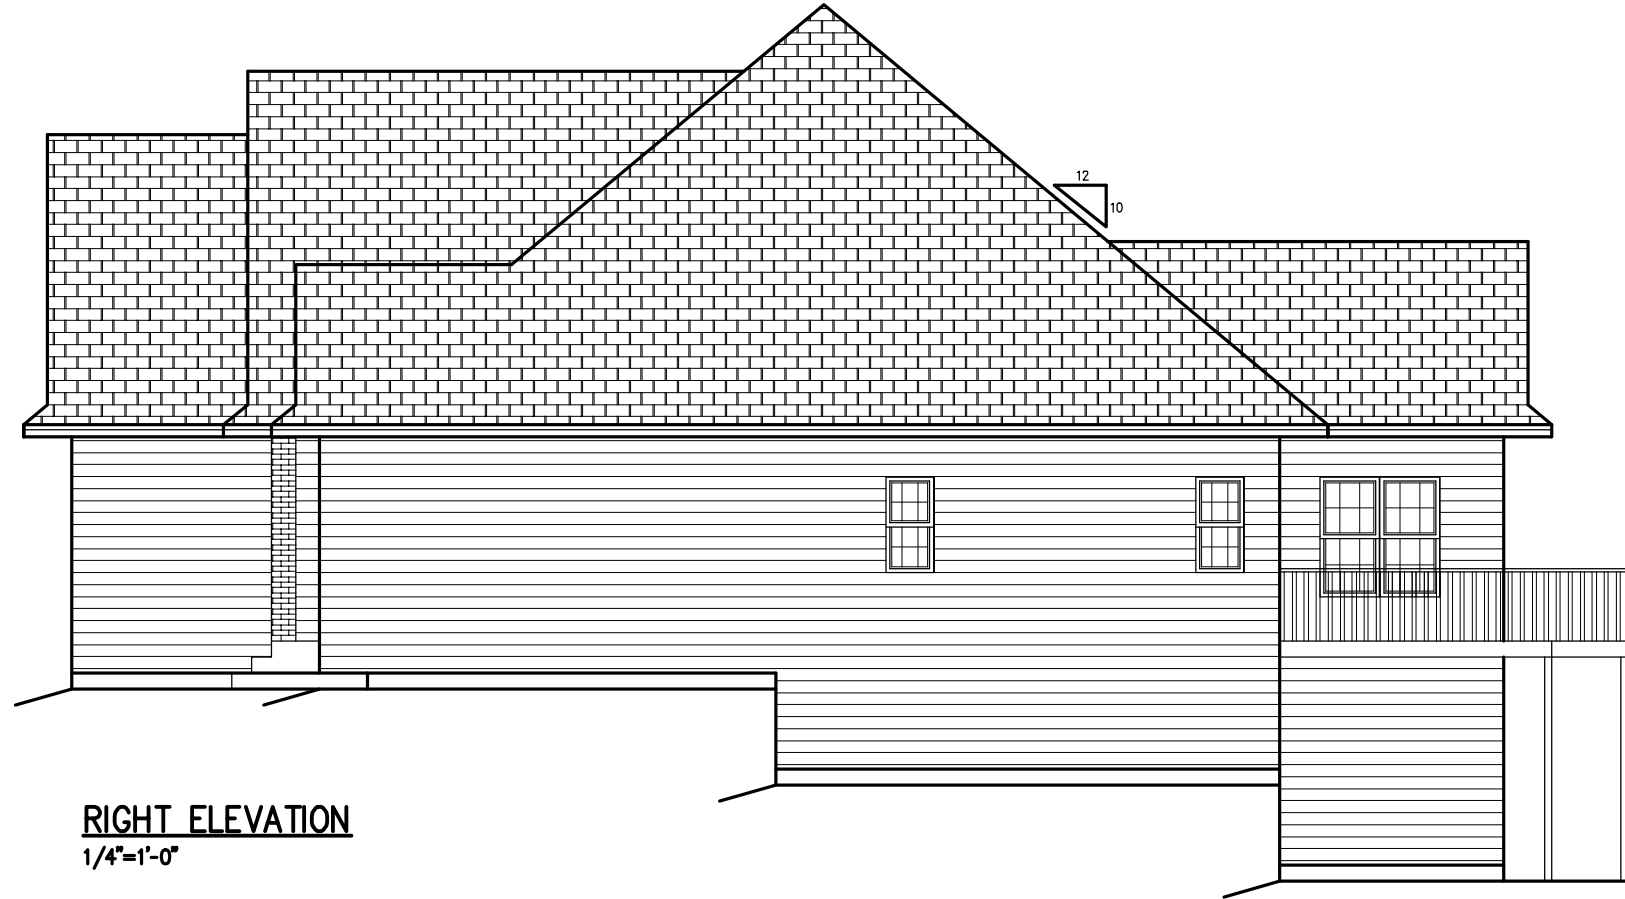

**RIGHT ELEVATION**  
1/4"=1'-0"



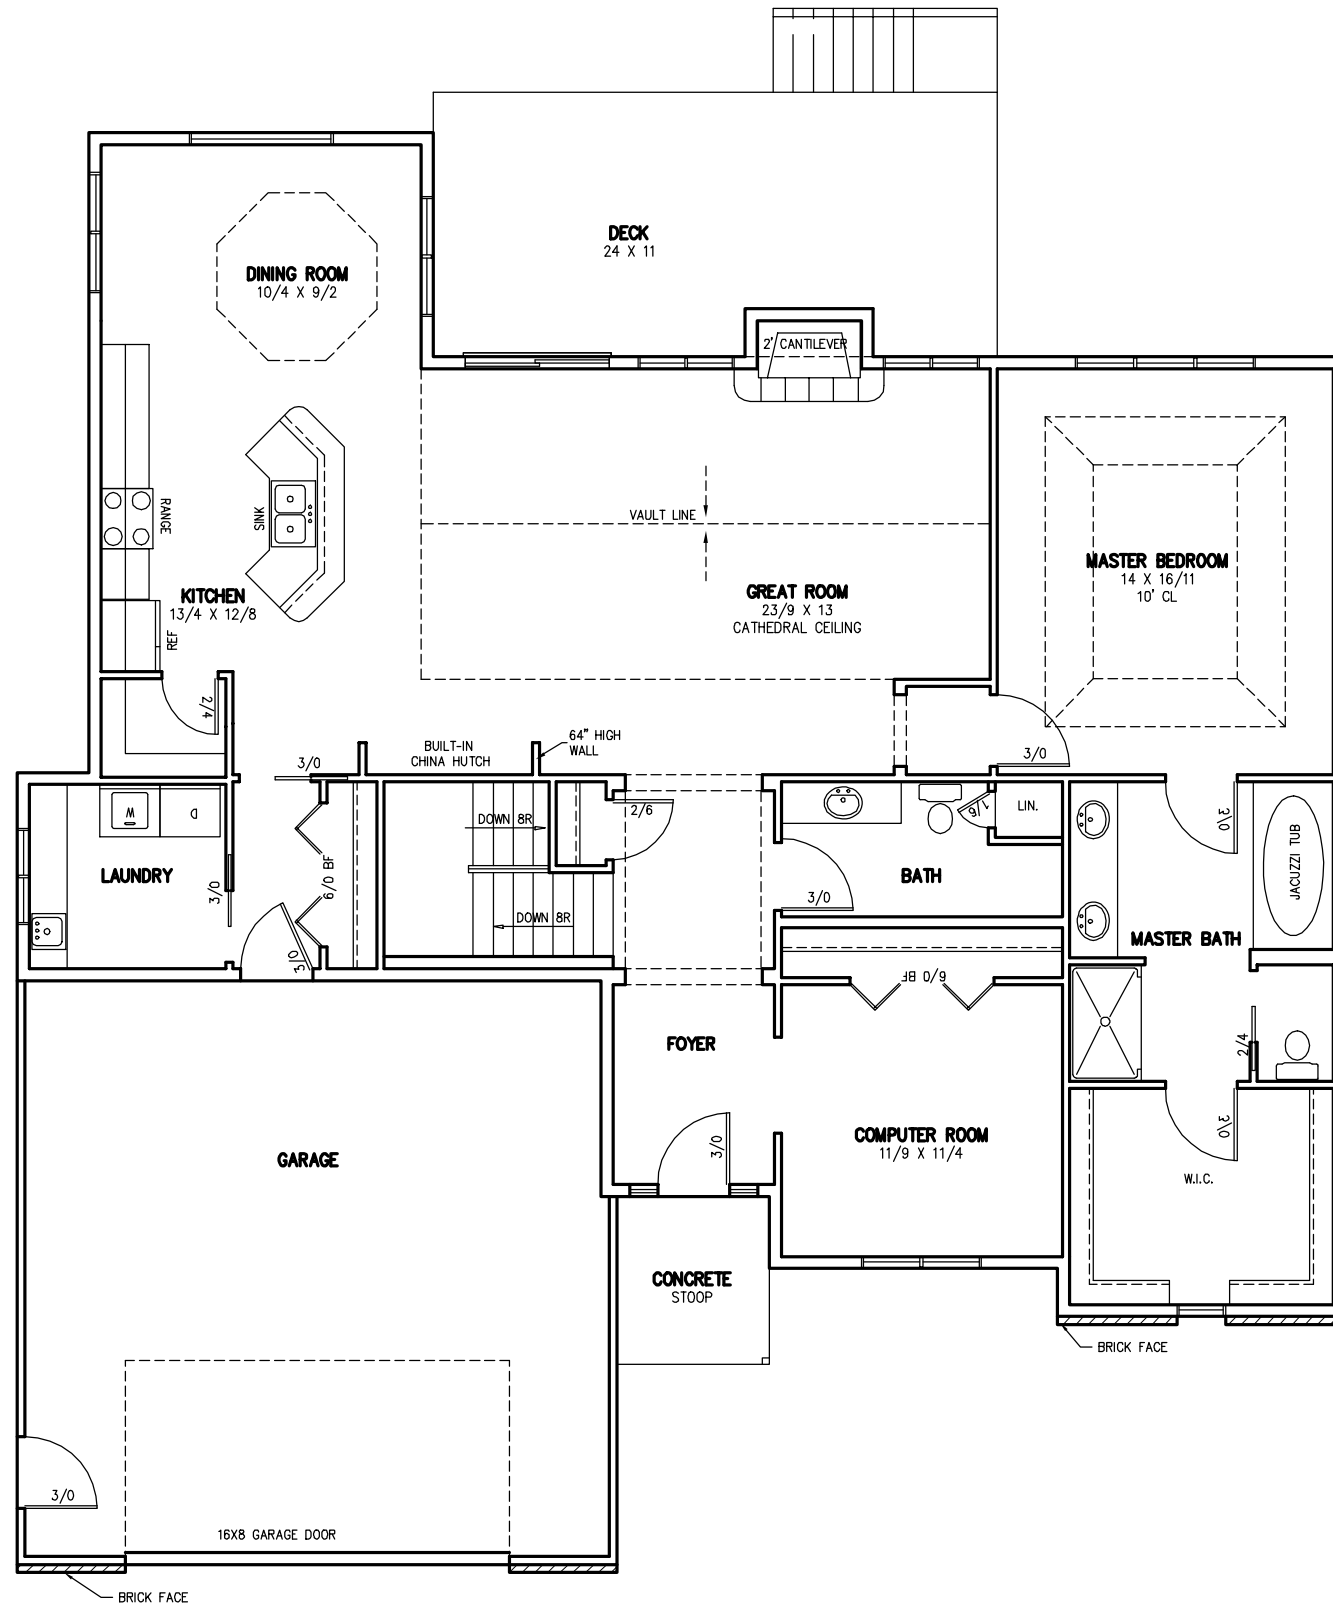

**FLOOR PLAN**

1/4"=1'-0"  
1895 SF

PLAN #	SFLO3173	DATE	4/7/03
PAGE	3 OF 5	CUSTOMER	TIM STENBERG
		YARD	SIoux FALLS
		DRAWN BY:	RA
		REVISED:	

4040 S. GRANGE DR.  
SIOUX FALLS, SD 57105  
(605)338-0866

**SCOTT LUMBER**  
A DIVISION OF LAURET YARDS, INCORPORATED



VERIFY ALL DIMENSIONS. ALTHOUGH EVERY POSSIBLE EFFORT IS MADE TO ACCURATELY REPRESENT THE PROJECT, THE CONTRACTOR SHALL VERIFY ALL DIMENSIONS, FINISHES, AND MATERIALS. THESE PLANS SET FORTH THE CONTRACTOR'S RESPONSIBILITY TO CHECK AND CONFIRM ALL DIMENSIONS, FINISHES, AND MATERIALS. THE COMPANY/INDIVIDUAL ASSUMES NO LIABILITY FOR ANY ERRORS OR OMISSIONS IN THESE PLANS.

**FOUNDATION PLAN**  
 1/4"=1'-0"  
 880 SF FINISHED

