


**FRONT ELEVATION**  
1/4"=1'-0"



**REAR ELEVATION**  
1/4"=1'-0"


Blueprints are property of JOSHUA Inc.  
They cannot be reproduced, distributed  
or copied without the permission of  
Joshua Inc.  
Copyright 2008

DRAWN BY: R. A.	REVISIONS:	DATE: 4/25/08	CUSTOMER: JOSHUA INC./THE WALSH
<p>4000 S. GRANGE DR. SIOUX FALLS, SD (605)336-1880</p> <p><b>SCOTT LUMBER</b> A DIVISION OF CAMPBELL INDUSTRIES, INCORPORATED</p>			
PLAN # SFL06271	OF 5		<p>VERIFY ALL DIMENSIONS THROUGH EVERY POSSIBLE EFFORT IS MADE TO INSURE THE ACCURACY OF DIMENSIONS AND FINISHES. IT IS THE CONTRACTOR'S RESPONSIBILITY TO CHECK AND CONFIRM ALL ROUGH OPENINGS AND OTHER DIMENSIONS FOR ACCURACY.</p> <p>SCOTT LUMBER IS NOT RESPONSIBLE FOR CONSTRUCTION, MATERIALS, WORKMANSHIP OR STRUCTURAL DEFICIENCIES NOT SHOWN OR INDICATED. PLEASE SEE YOUR LOCAL BUILDING DEPARTMENT ABOUT ANY APPLICABLE CODES, ORDINANCES, PERMITS AND REGULATIONS.</p>

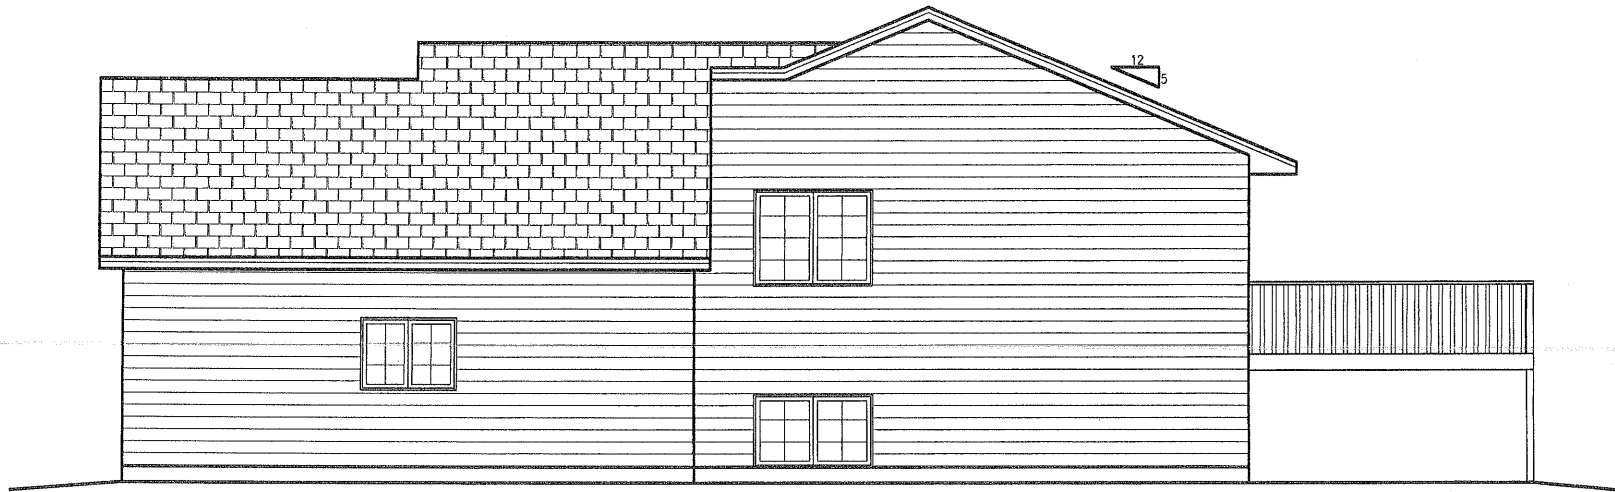

**RIGHT ELEVATION**

1/4"=1'-0"

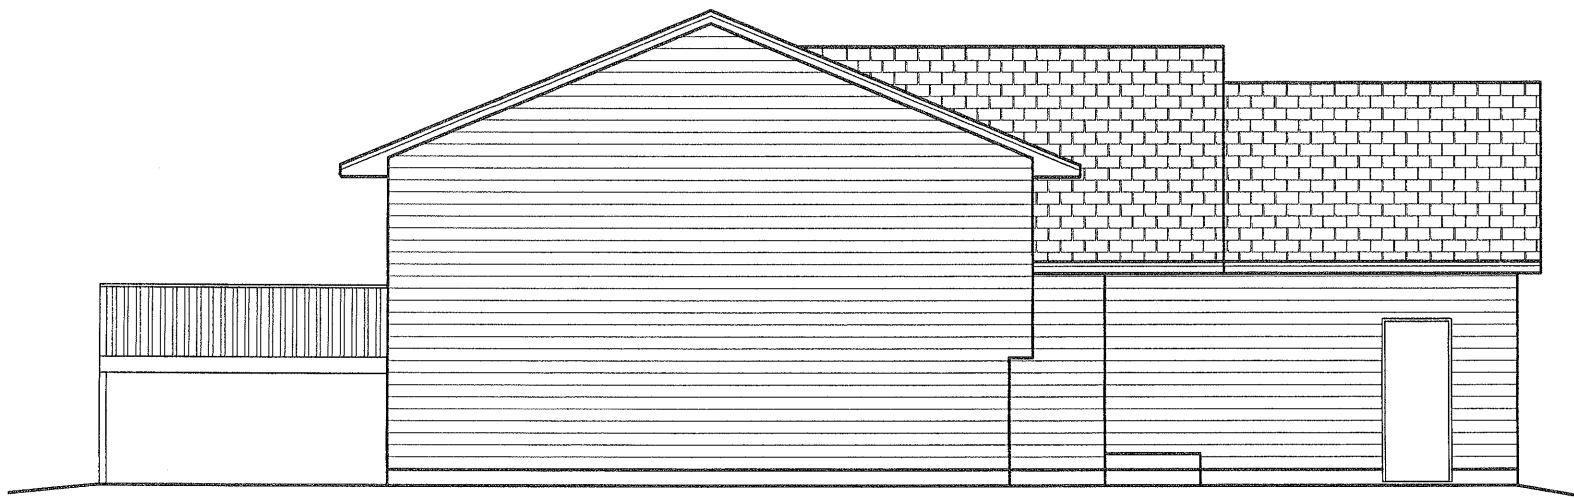


**LEFT ELEVATION**

1/4"=1'-0"

Blueprints are property of JOSHUA Inc.  
They cannot be reproduced, distributed  
or copied without the permission of  
Joshua Inc.  
Copyright 2008

PLAN # SFL06271	PAGE OF 5	SCOTT LUMBER A DIVISION OF LAMBERT FINDS, INCORPORATED	4040 S. GRANGE DR. SIOUX FALLS, SD (605)336-0860	<p>ALTHOUGH EVERY POSSIBLE EFFORT IS MADE TO INSURE THE ACCURACY OF DIMENSIONS AND OPENINGS, IT IS THE CONTRACTOR'S RESPONSIBILITY TO CHECK AND CONFIRM ALL DIMENSIONS AND OTHER DIMENSIONS FOR ACCURACY.</p> <p>THE USER IS RESPONSIBLE FOR OBTAINING ALL NECESSARY PERMITS AND ACCORDING TO ALL APPLICABLE CODES AND REGULATIONS. THE USER SHALL BE RESPONSIBLE FOR OBTAINING ALL NECESSARY PERMITS AND ACCORDING TO ALL APPLICABLE CODES AND REGULATIONS. THE USER SHALL BE RESPONSIBLE FOR OBTAINING ALL NECESSARY PERMITS AND ACCORDING TO ALL APPLICABLE CODES AND REGULATIONS.</p>	CUSTOMER: JOSHUA INC./THE WALSH	DRAWN BY: R.A.
					TAB: SIOUX FALLS	DATE: 4/25/08

Blueprints are property of JOSHUA Inc.  
They cannot be reproduced, distributed  
or copied without the permission of  
Joshua Inc.  
Copyright 2008

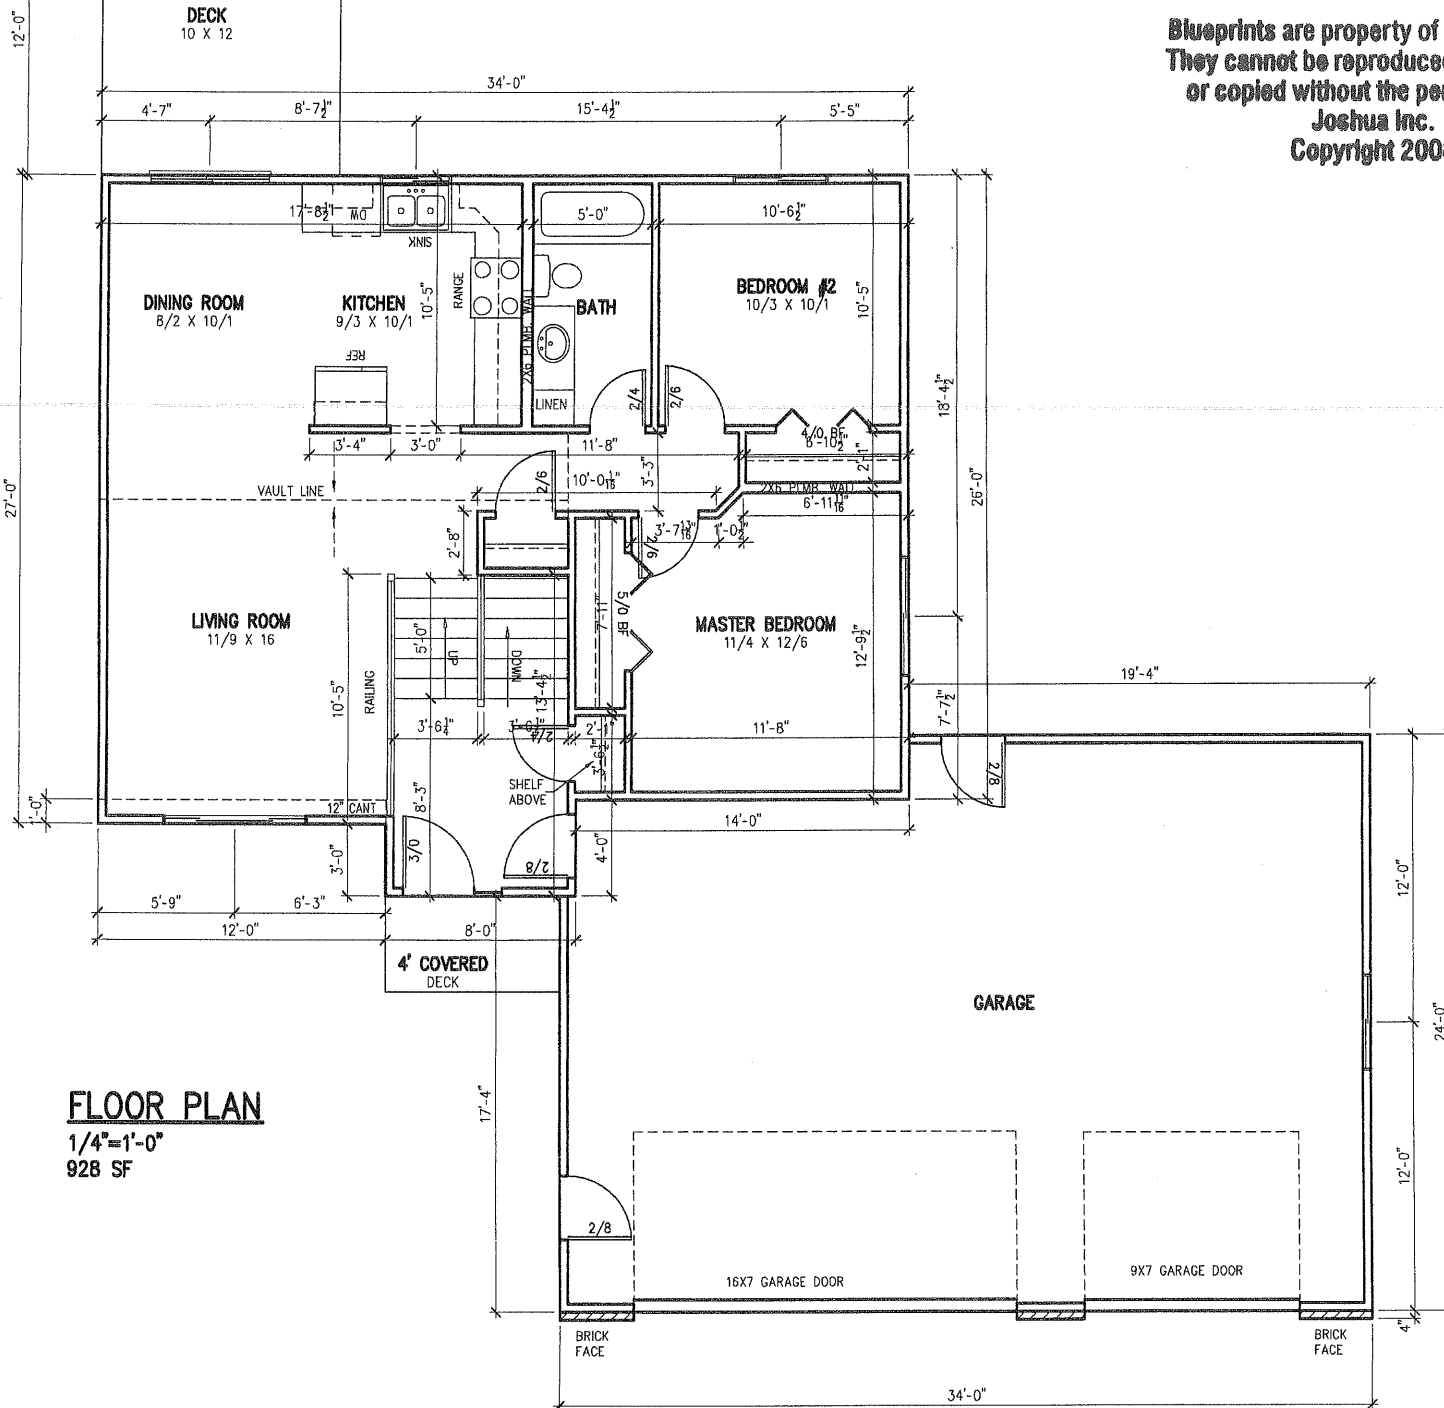

**FLOOR PLAN**  
1/4"=1'-0"  
928 SF

4040 S. GRANGE DR.  
SIOUX FALLS, SD 57108  
(605)338-0888

**SCOTT LUMBER**  
A DIVISION OF LAMPERT TRAILS, INCORPORATED

VERIFY ALL DIMENSIONS ALTHOUGH EVERY POSSIBLE EFFORT IS MADE TO INSURE THE ACCURACY OF DIMENSIONS AND CONTAIN ALL OPENINGS. IT IS THE CONTRACTOR'S RESPONSIBILITY TO CHECK ALL ROUGH OPENINGS AND OTHER DIMENSIONS FOR ACCURACY.

SCOTT LUMBER IS RESPONSIBLE FOR THE DIMENSIONS OF THE LUMBER AS SHOWN ON DRAWINGS. PLEASE CONTACT SCOTT LUMBER FOR ANY DIMENSIONS NOT SHOWN ON DRAWINGS. PLEASE DO NOT ASSUME ANY DIMENSIONS NOT SHOWN ON DRAWINGS.

PLAN # SFLO6271  
PAGE OF 5

CUSTOMER: JOSHUA INC./THE WALSH  
YARD: SIOUX FALLS

DRAWN BY: R.A.  
REVISOR: R.A.  
DATE: 4/25/08

